

# System Super 3 EZ


42" Floor Cove Radius  
60" Radius with 8" Flat Expansion in Corner  
Non-Parabolic Corner  
Built-in System

Company: \_\_\_\_\_

Date: \_\_\_\_\_

Attn: \_\_\_\_\_

Ref: \_\_\_\_\_

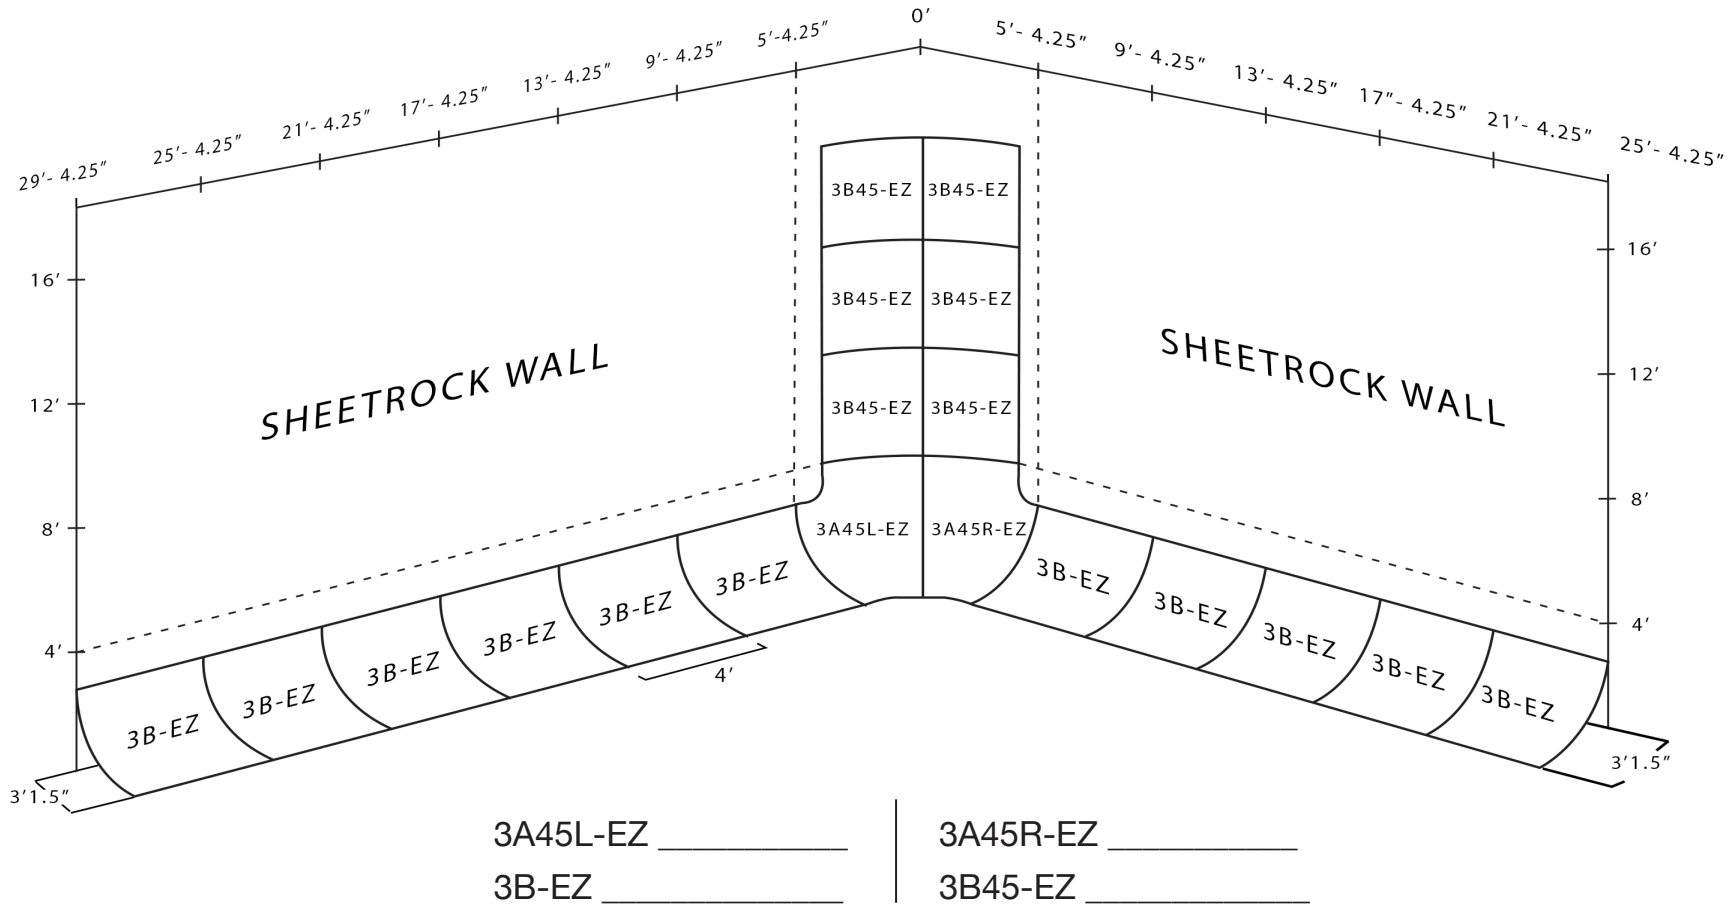

Your Studio Dimensions: \_\_\_\_\_