


# System Super 3 EZ with Expanded Corner

42" Floor Cove Radius  
60" Radius with 56" Flat Expansion in Corner  
Non-Parabolic Corner  
Built-in System

Company: \_\_\_\_\_  
Date: \_\_\_\_\_  
Attn: \_\_\_\_\_  
Ref: \_\_\_\_\_

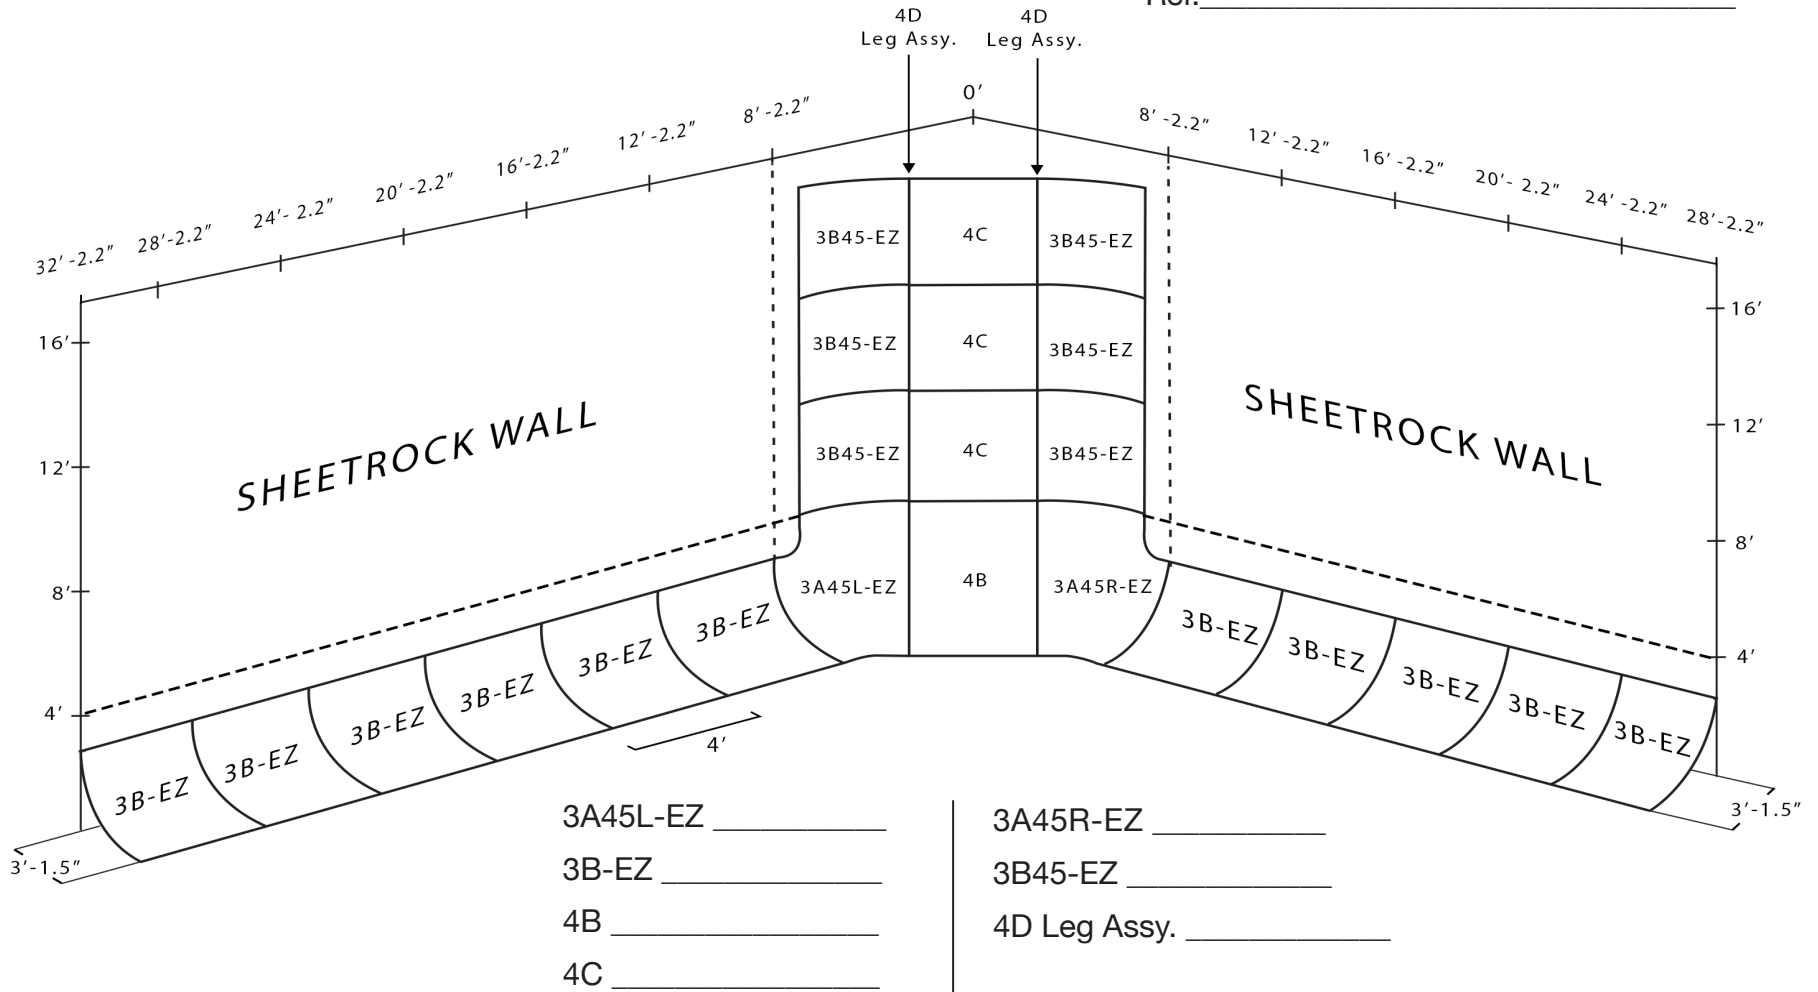

Your Studio Dimensions: \_\_\_\_\_